

The American Public University System
FINANCIAL CENTER
393 North Lawrence Street
Charles Town, WV 25414

PHASE:

PERMIT

SUBMITTALS / REVISIONS

ISSUE DATE	BY	DESCRIPTION
6.3.2011	MS	SHELL PERMIT
6.16.2011	MS	PERMIT

DRAWING NAME:

SECOND FLOOR PLAN -
INTERIOR FIT OUT

JOB #: 1007 FILE: 1007 A1.04

© 2011 MSB ARCHITECTS


CHECKED BY: MSB SHEET:

DRAWN BY: MS

DATE: 8.16.2011

SCALE: 1/8" = 1'-0"

A1.4

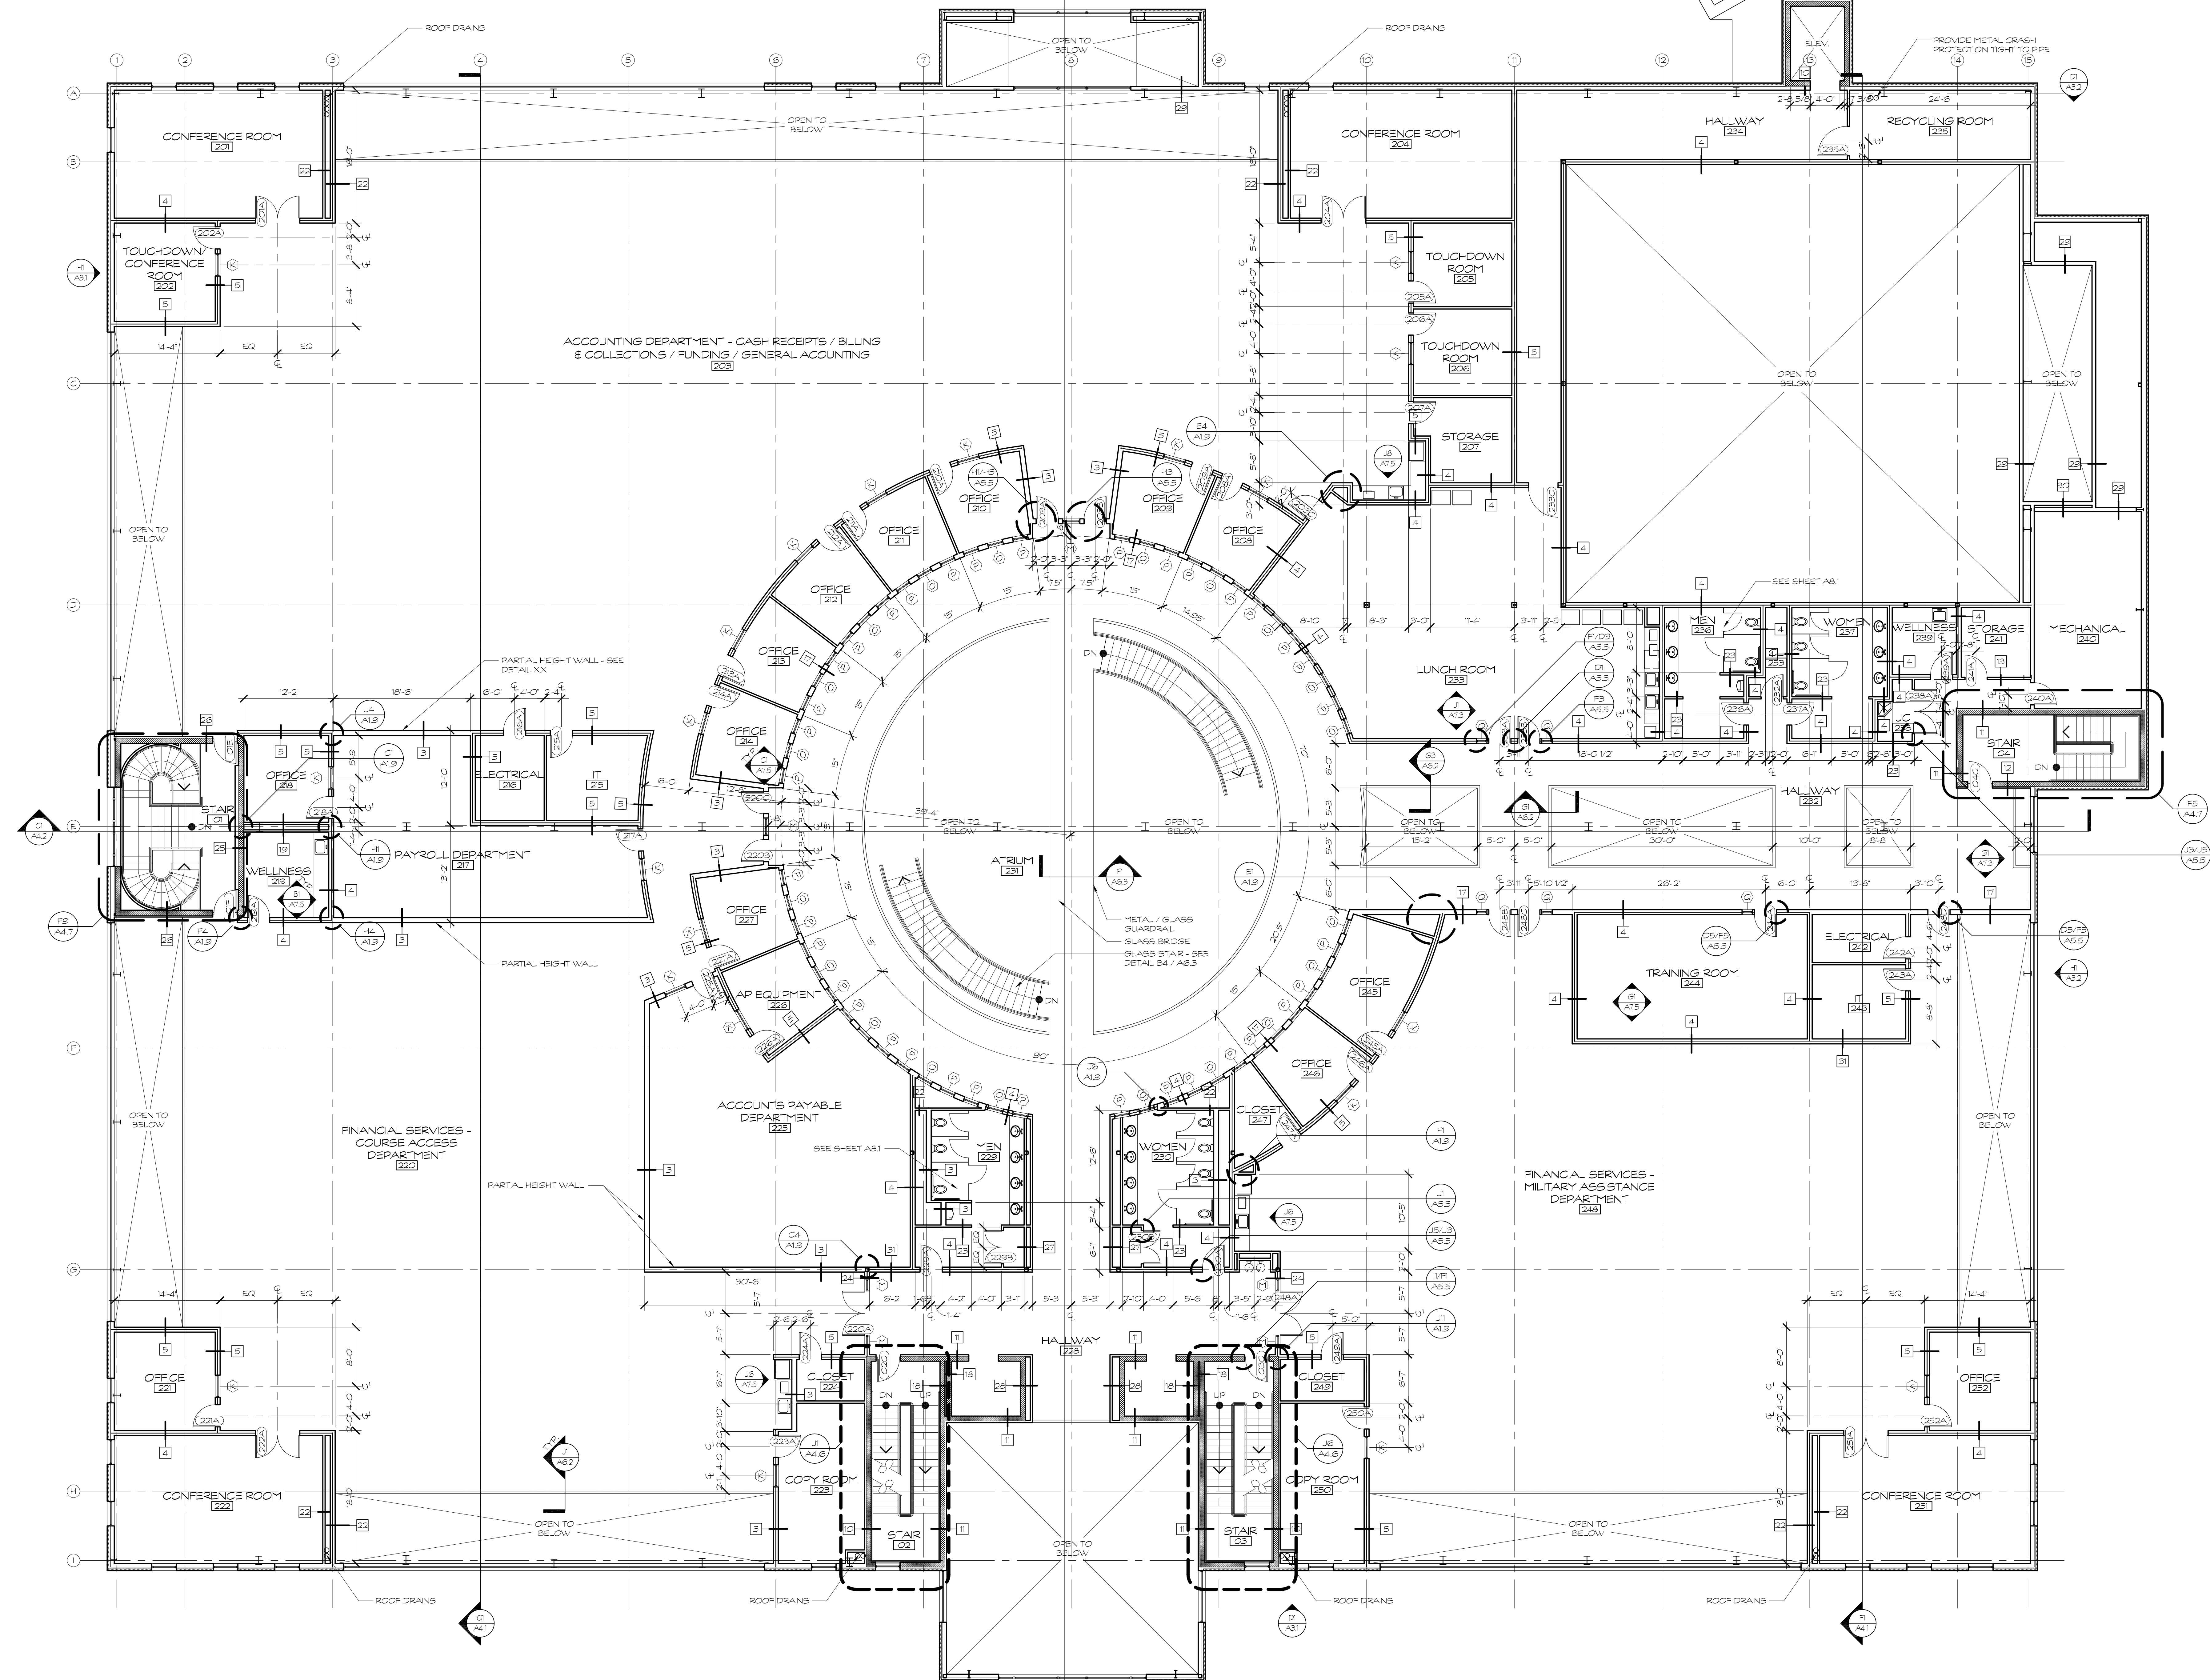

NOTE: LOBBY TOWER WHICH INCLUDES THE LOBBY, STAIR 02, STAIR 03, HALLWAY W1, MEN 142, WOMEN 143, HALLWAY 226, MEN 228, WOMEN 230 AND THE ENTIRE THIRD FLOOR IS CENTERED ALONG THE SOUTH ELEVATION OF THE BUILDING. THE HALLWAY CONNECTING THE LOBBY TO THE ATRIUM AND THE REST OF THE BUILDING INTERIOR IS CENTERED ON THE CENTER POINT BETWEEN EXISTING BUILDING COLUMNS 13E AND 85E. THE DIFFERENCE BETWEEN THE CENTER POINTS SHALL BE MADE UP IN THE AIR SPACE BETWEEN THE RESTROOMS AND THE HALLWAY AND BETWEEN THE ELEVATOR TOWERS AND THE HALLWAY AS CALLED FOR BY WALL TYPES 27 & 28.