

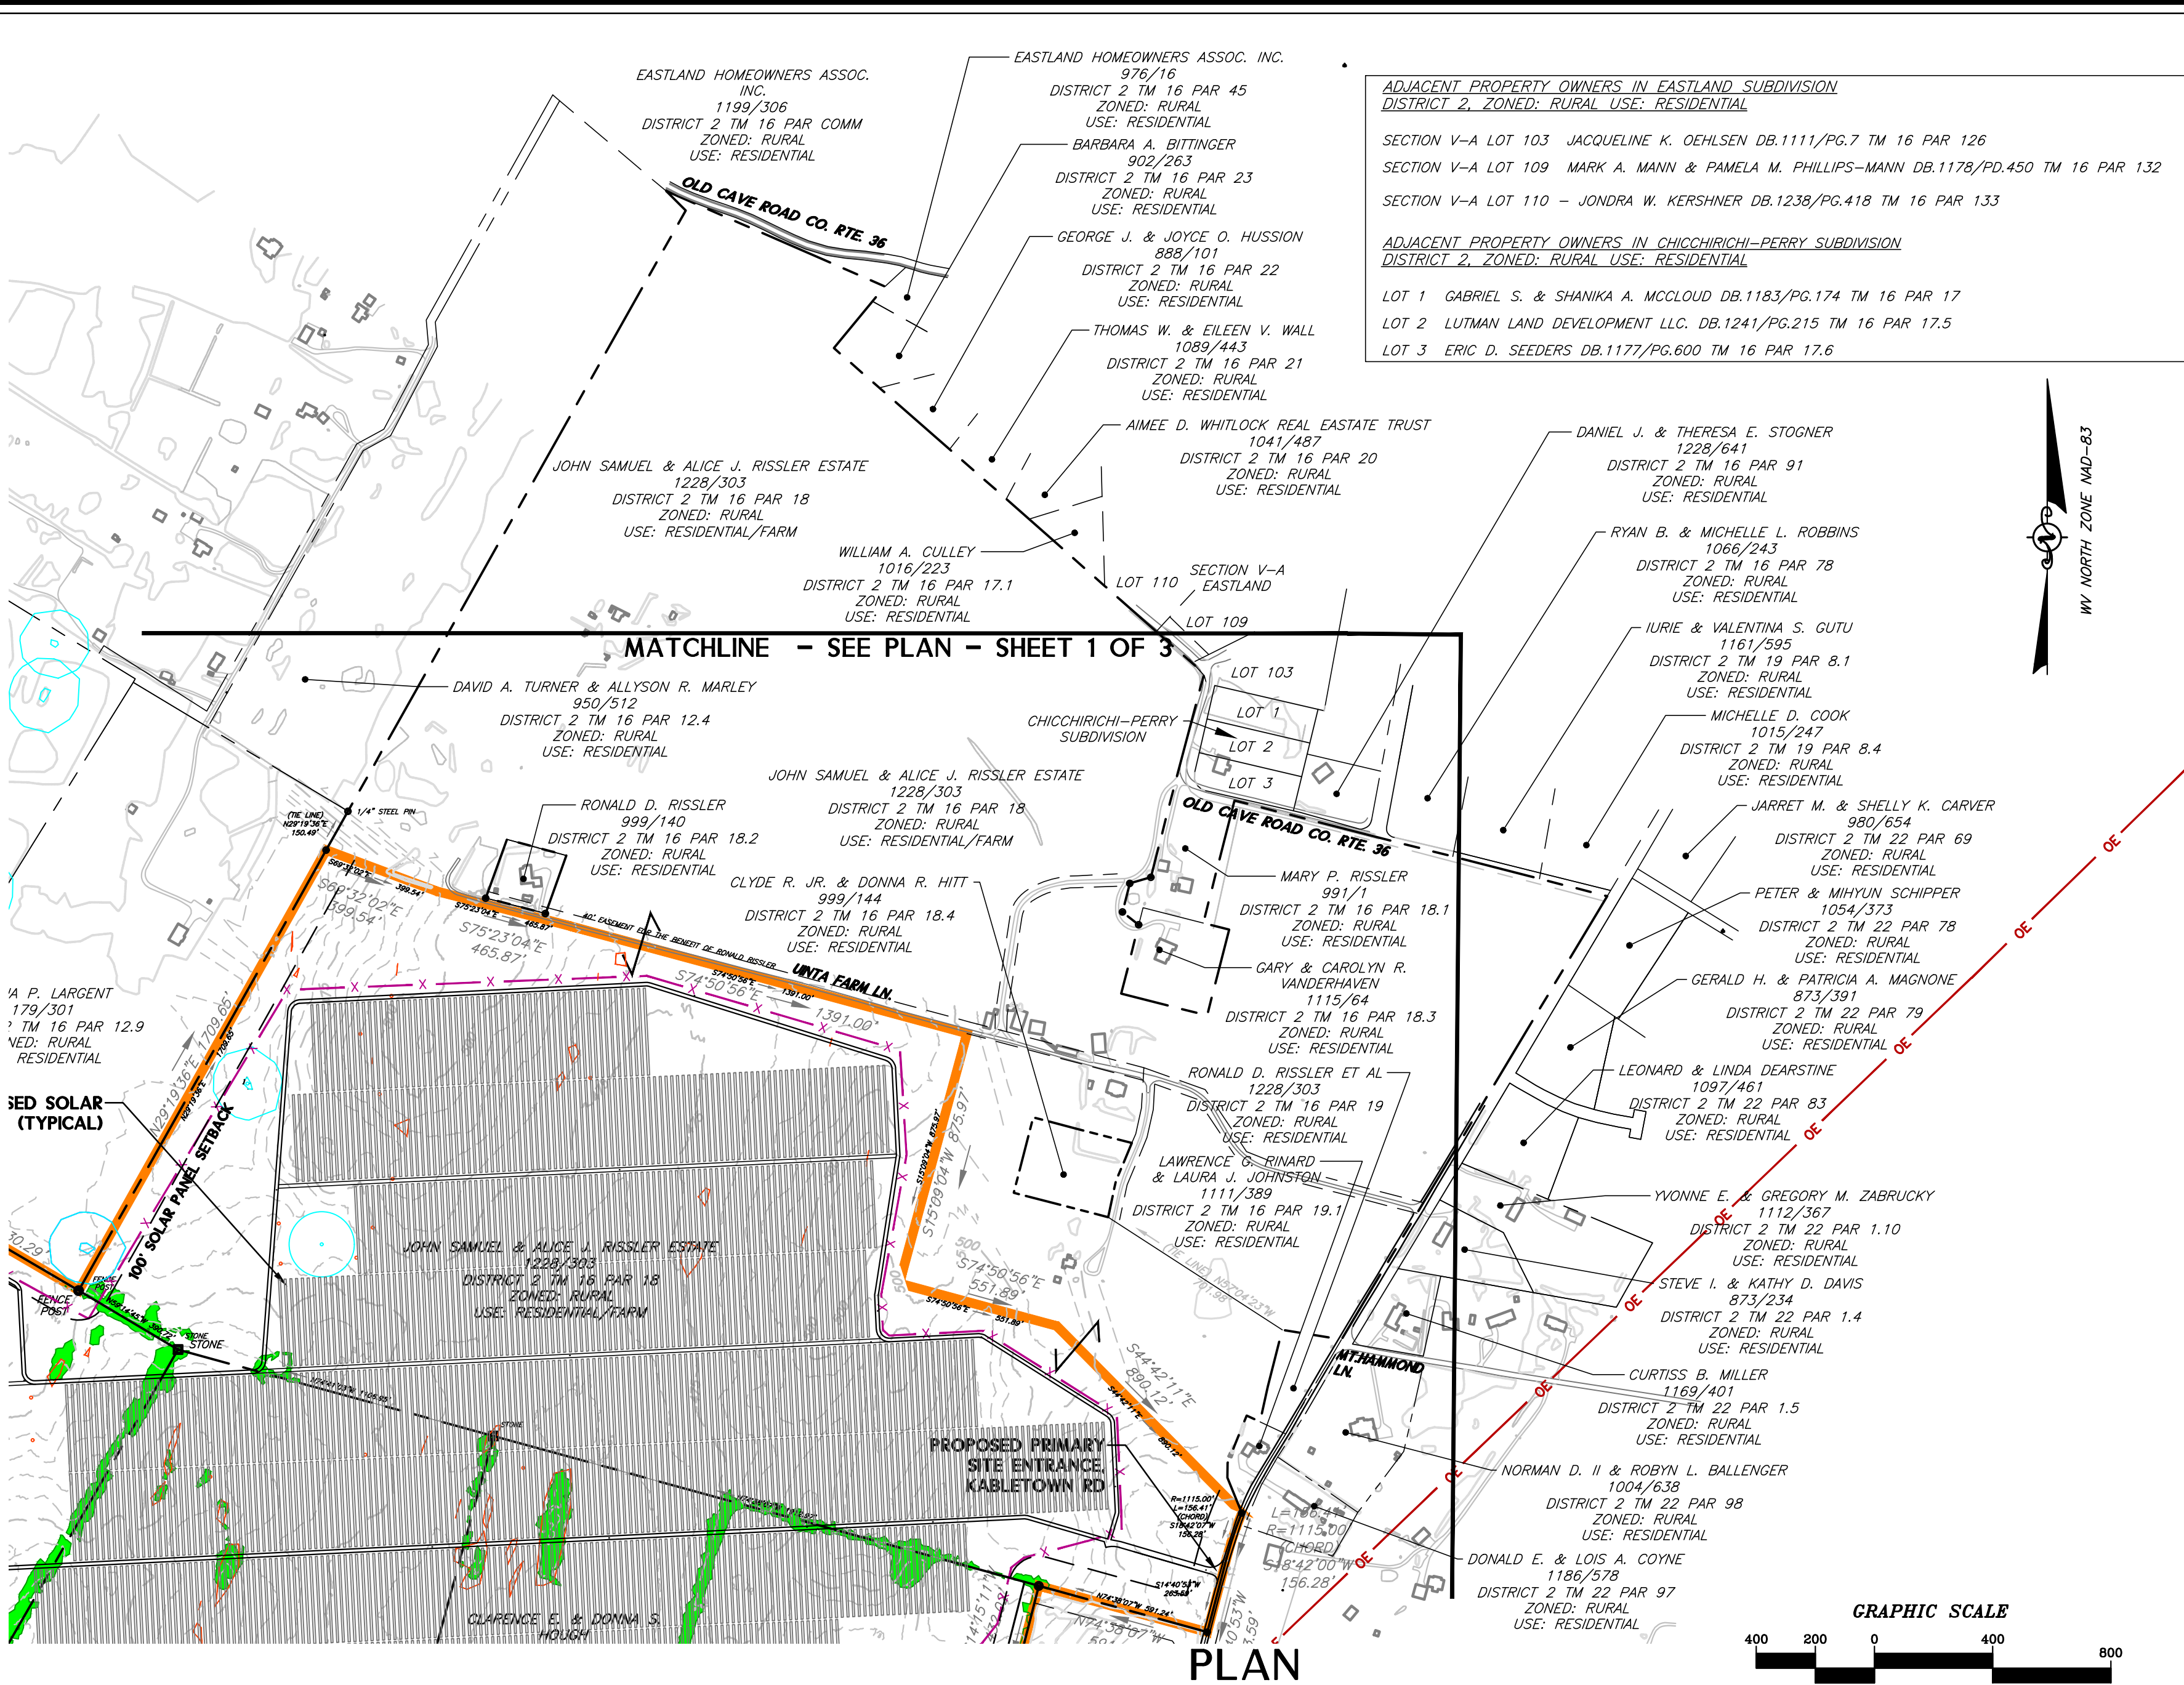



File: T:\2019\19-0344.WILD HILL SOLAR- JEFFERSON COUNTY\19-0344.SUBSTATION_CIP\19-0344.SUBSTATION-CIP.dwg
Plot Date/Time: Jun 13, 2022 8:34am
Plotted by: jpotesta

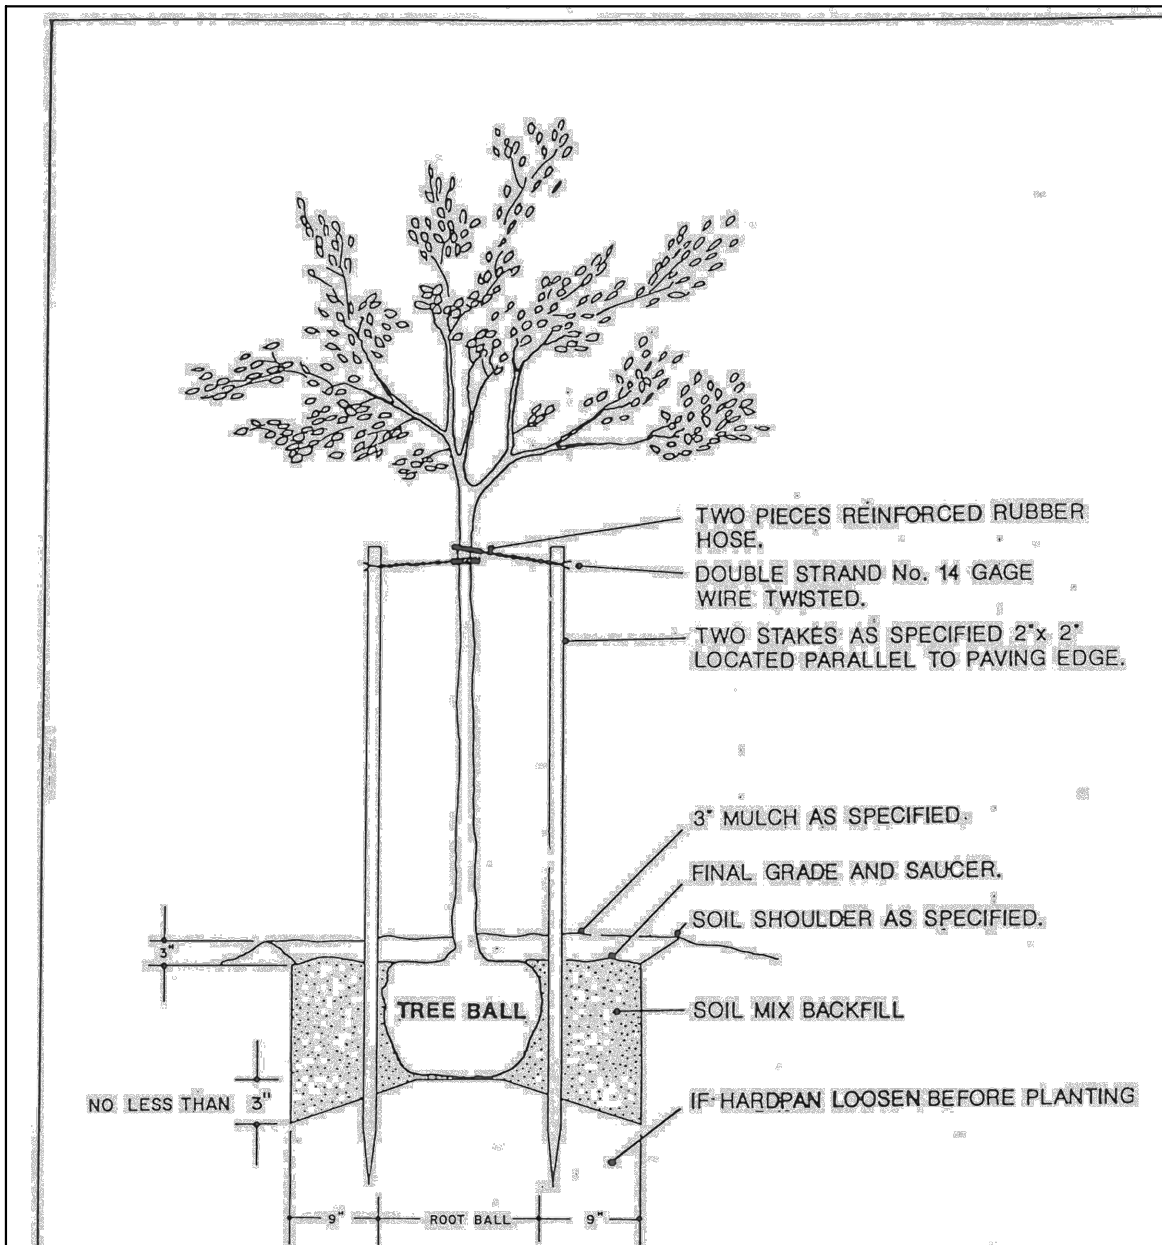

PLAN

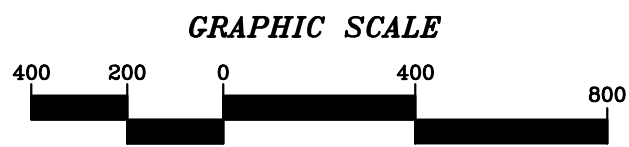


JEFFERSON COUNTY, WEST VIRGINIA	APPROVED: April 13, 2020 <i>[Signature]</i> COUNTY ENGINEER	tree planting detail	REVISIONS: DETAIL NO. M - 42
---------------------------------	---	----------------------	------------------------------

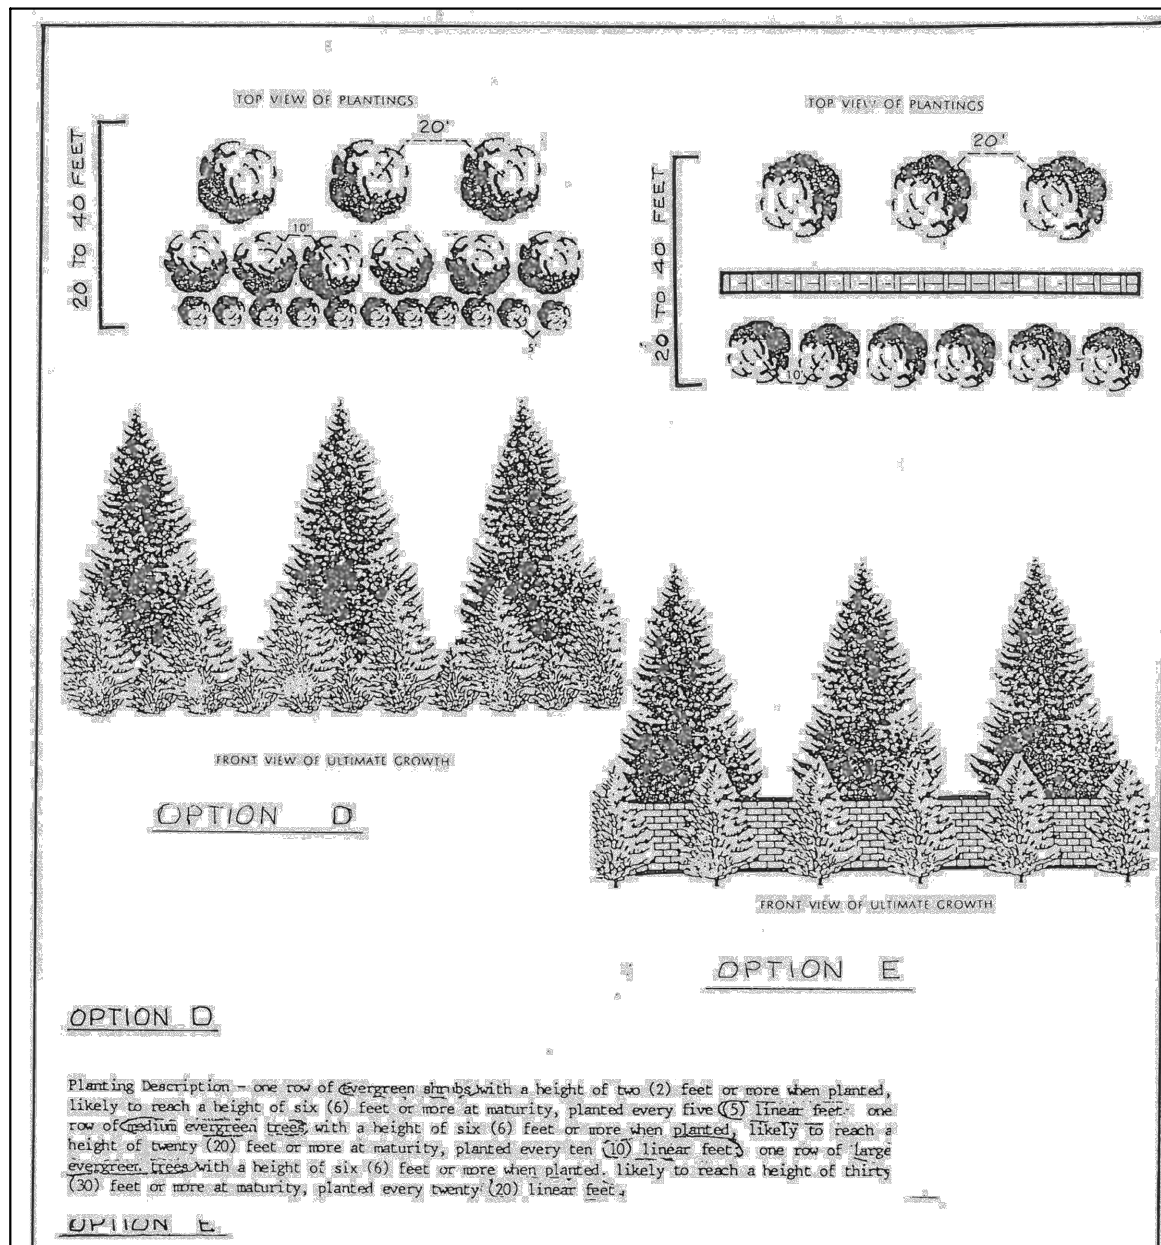


JEFFERSON COUNTY, WEST VIRGINIA	APPROVED: August 6, 2020 <i>[Signature]</i> COUNTY ENGINEER	screen planting medium buffer	REVISIONS: DETAIL NO. M - 53
---------------------------------	---	-------------------------------	------------------------------

LANDSCAPING LEGEND			
SYM	TYPE	PLANTING SEPARATION	MATURE HEIGHT
⊗	LARGE EVERGREEN TREE	20 FEET	30'HT
⊕	MEDIUM EVERGREEN TREE	10 FEET	20'HT
⊙	EVERGREEN SHRUB	5 FEET	2'HT

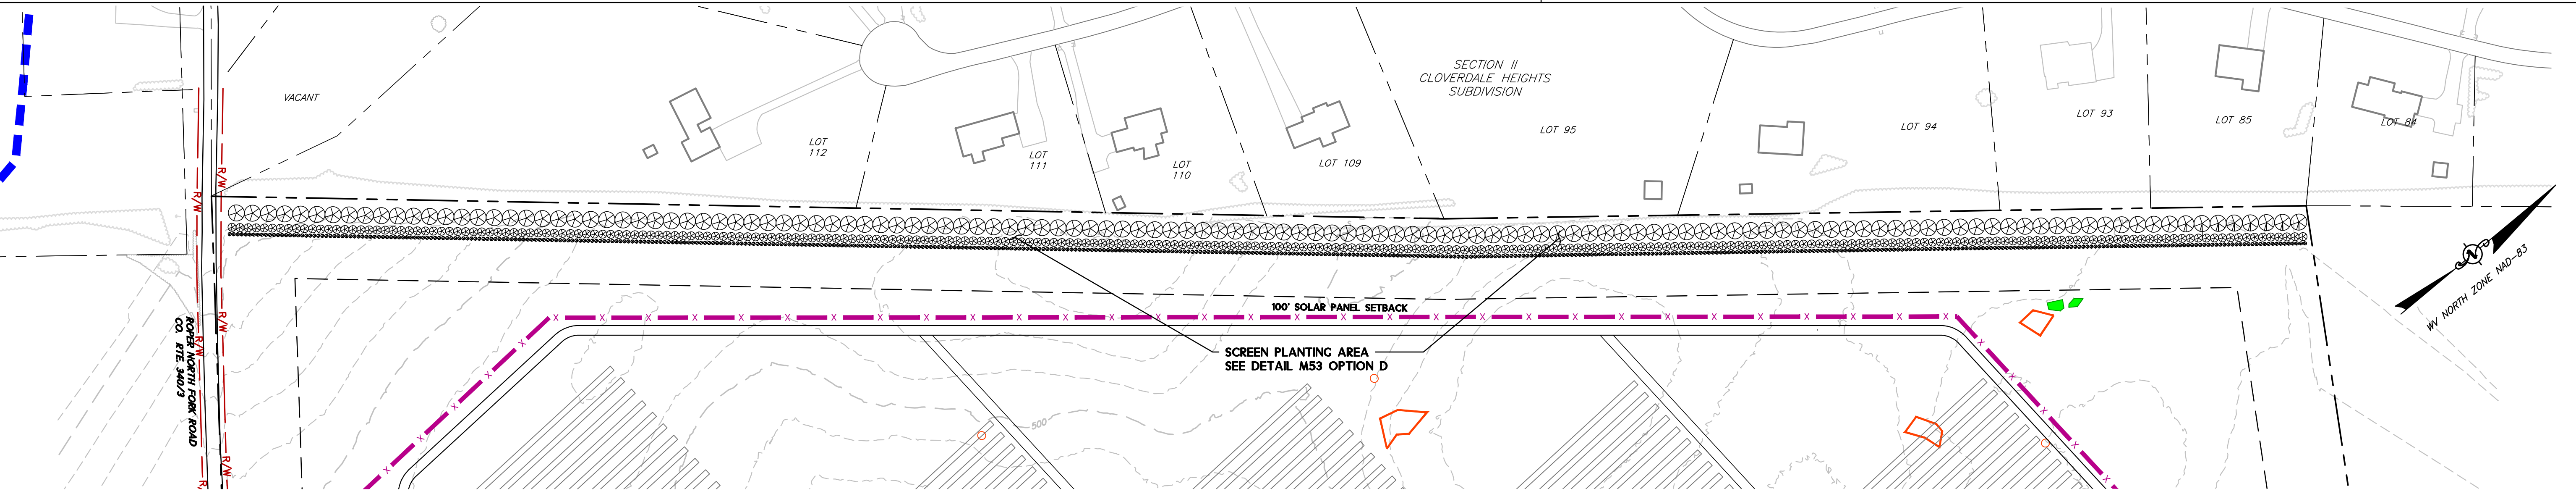

LANDSCAPING BUFFER SCREENING

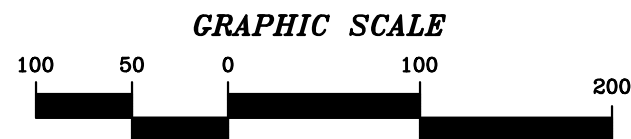

MAPPING REFERENCE:
INFORMATION SHOWN HEREON WAS PRODUCED FROM AERIAL PHOTOGRAPHY DATED 2020, BY KUCCERA INTERNATIONAL, INC., AND INFORMATION COLLECTED BY POTESTA FIELD CREWS DURING THE MONTHS OF APRIL 2020 - SEPTEMBER 2020.
HORIZONTAL DATUM IS WV NORTH ZONE NAD-83
VERTICAL DATUM IS NAVD-88

PRELIMINARY NOT FOR CONSTRUCTION

No.	Date	Eng.	Revision

C-SHT 2
CAD File No.
CJM
Drawn
KJK
Checked
KJK
Approved
NOTED
Scale:
JUNE, 2022
Date:
19-0344
Project No.

POTESTA & ASSOCIATES, INC.
ENGINEERS AND ENVIRONMENTAL CONSULTANTS
16 South Braddock St., Winchester, VA 22601
TEL: (540) 450-0180 FAX: (540) 450-0182
E-Mail: Address: potesta@potesta.com

POTESTA

WILD HILL SOLAR, LLC
KABLETOWN ROAD
CHARLES TOWN, WEST VIRGINIA


Client

LANDSCAPE SCREENING BUFFER
(FILE #21-3-SP)
WILD HILL SOLAR PROJECT
JEFFERSON COUNTY, WEST VIRGINIA

Title

2 of 3
Drawing No.

File: T:\2019\19-0344 WILD HILL SOLAR - JEFFERSON COUNTY\19-0344 SUBSTATION - CIP.dwg
Plot Date/Time: Jun 13, 2022 - 3:49pm
Plot by: [unintelligible]

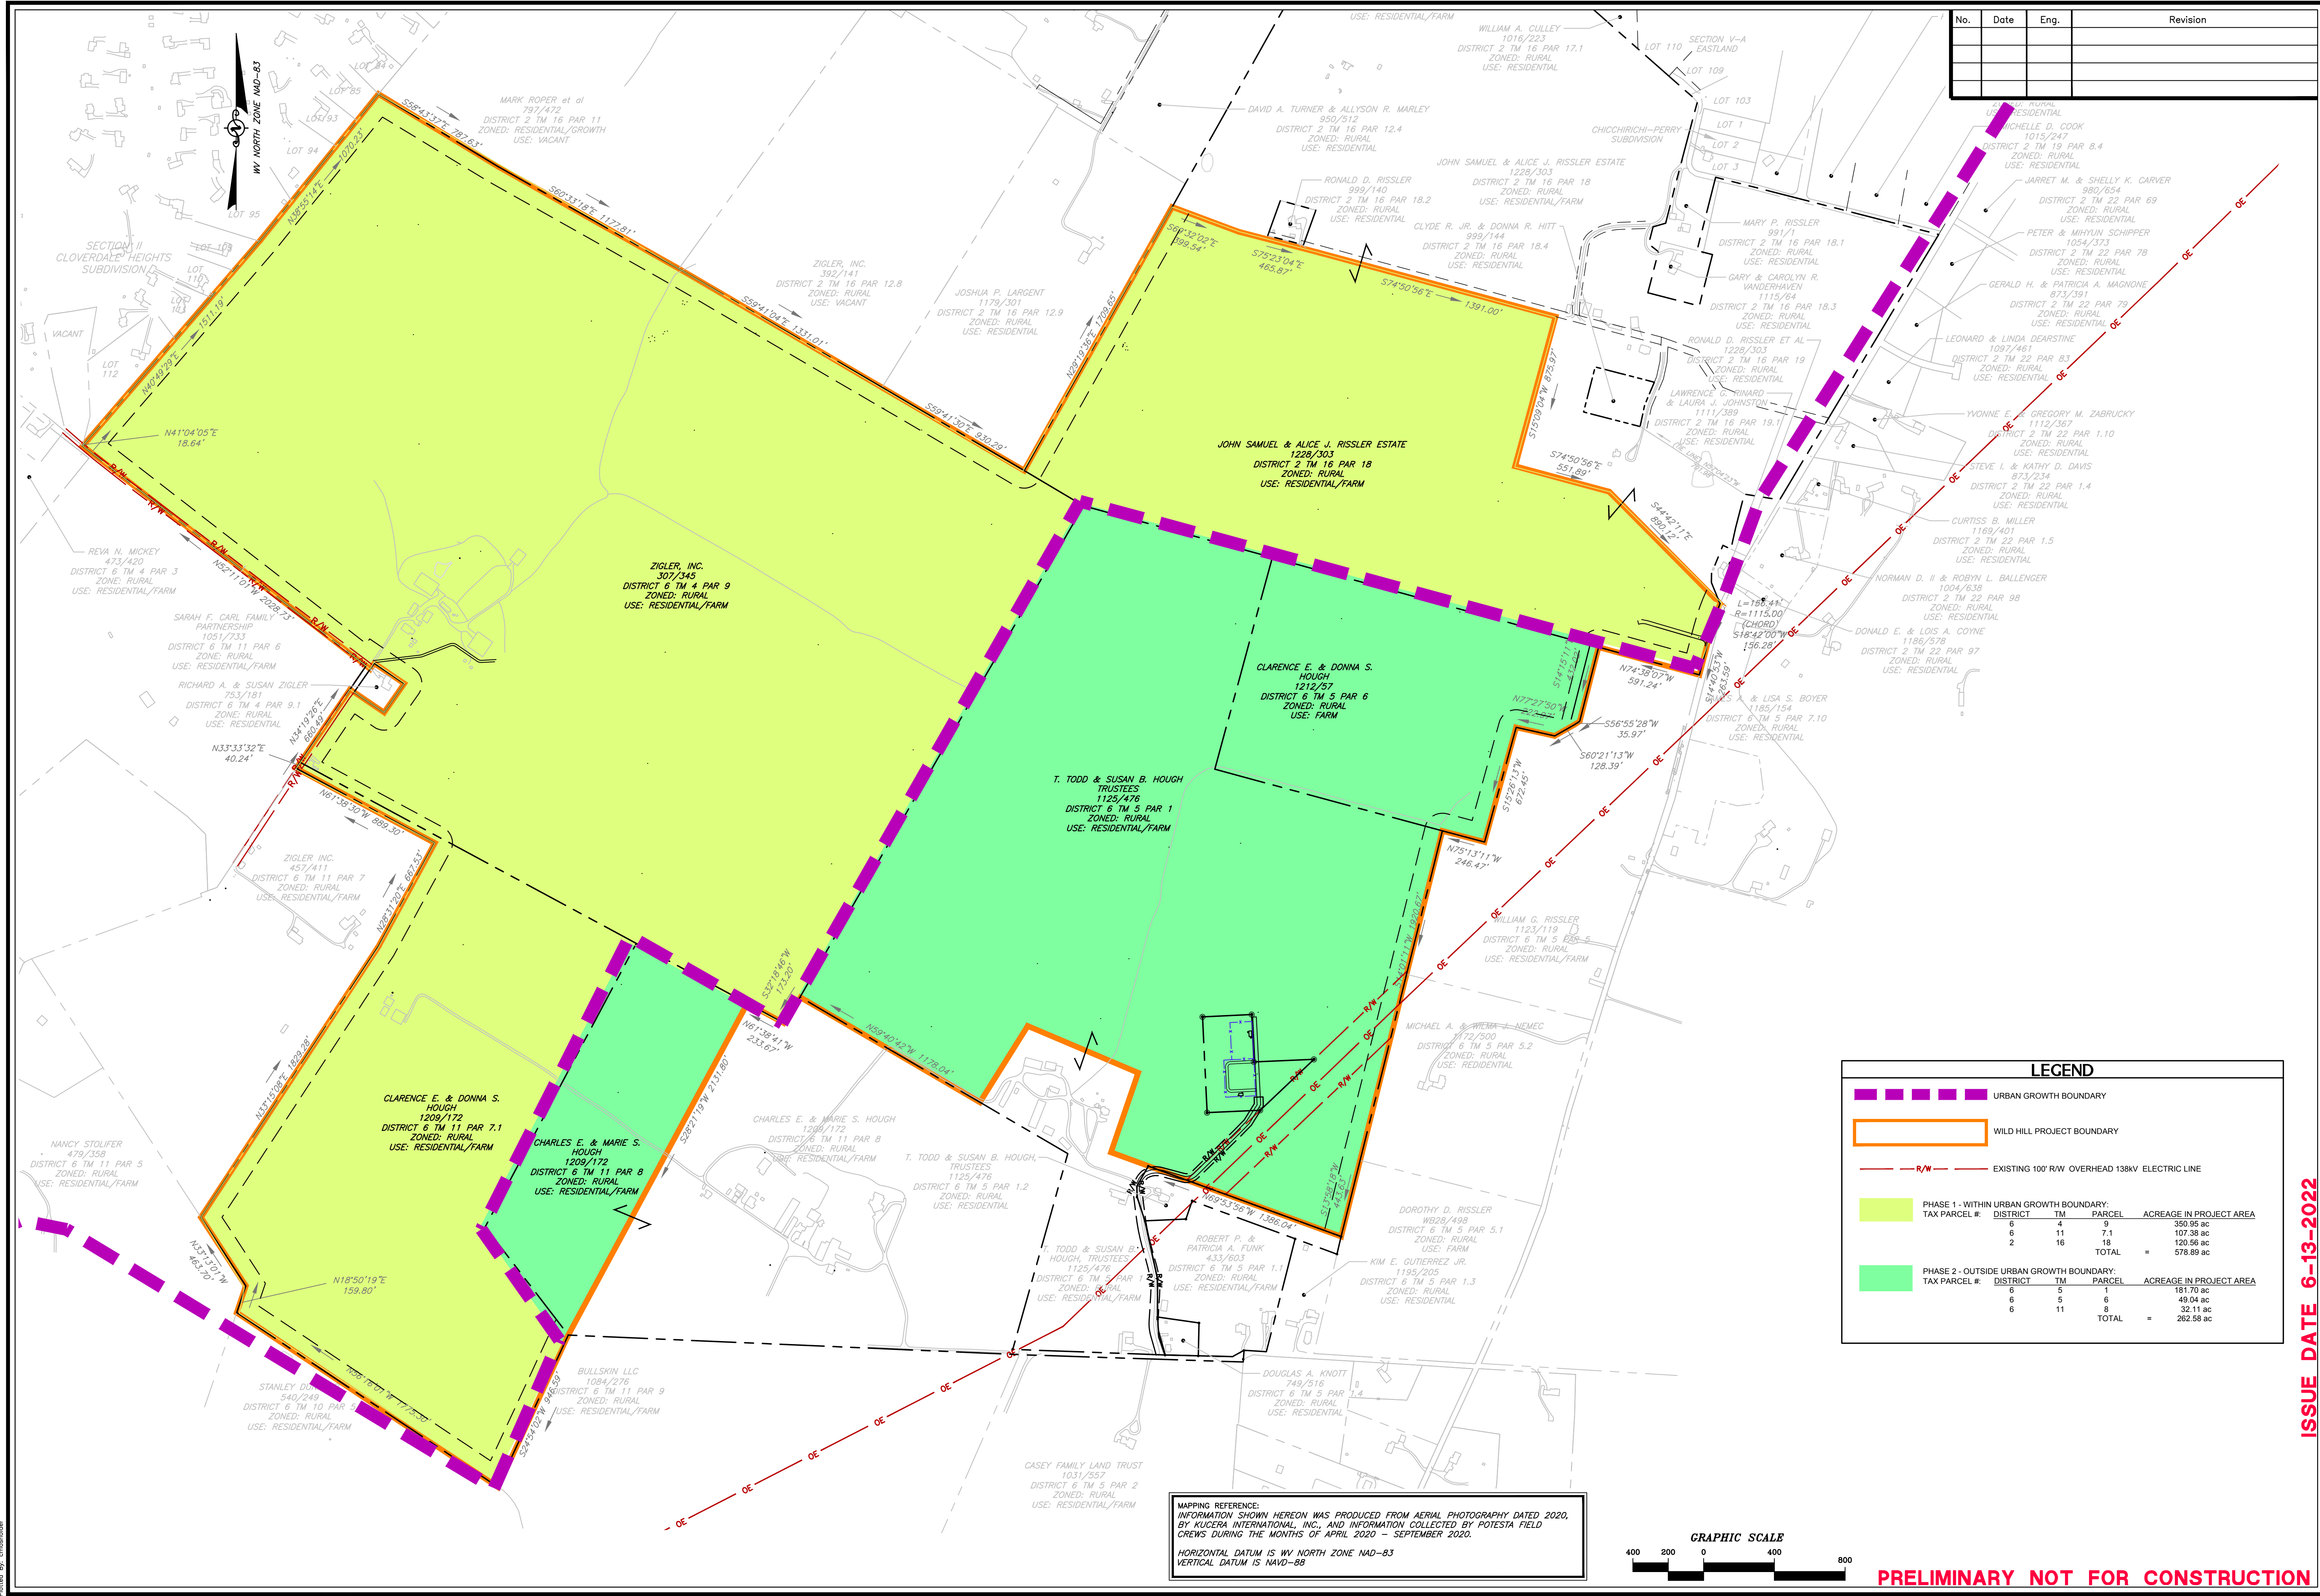

PRELIMINARY NOT FOR CONSTRUCTION

C-SHT 1
CAD File No.
MBS/CJM
Drawn
KJK
Checked
KJK
Approved
NOTED
Scale:
JUNE, 2022
Date:
19-0344
Project No.

POTESTA
POTESTA & ASSOCIATES, INC.
ENGINEERS AND ENVIRONMENTAL CONSULTANTS
15 South Braddock St., Winchester, VA 22601
TEL: (540) 430-0180 FAX: (540) 430-0182
B-1001 Address: potesta@potesta.com

Client

WILD HILL SOLAR, LLC
KABLETOWN ROAD
CHARLES TOWN, WEST VIRGINIA

Title

CONCEPT PLAN
(FILE #21-3-SP)
WILD HILL SOLAR PROJECT
JEFFERSON COUNTY, WEST VIRGINIA

3 of 3

Drawing No.