




CURVE TABLE	
CURVE	LENGTH
C1	18.15
C2	207.60
C3	132.37
CHORD BEARING CHORD	
Δ	58°42'35" W
Δ	8°25'11"
Δ	5°22'08"
Δ	66°24'
Δ	1412.69'
Δ	1412.69'
Δ	580'31.1" W
Δ	132.33'

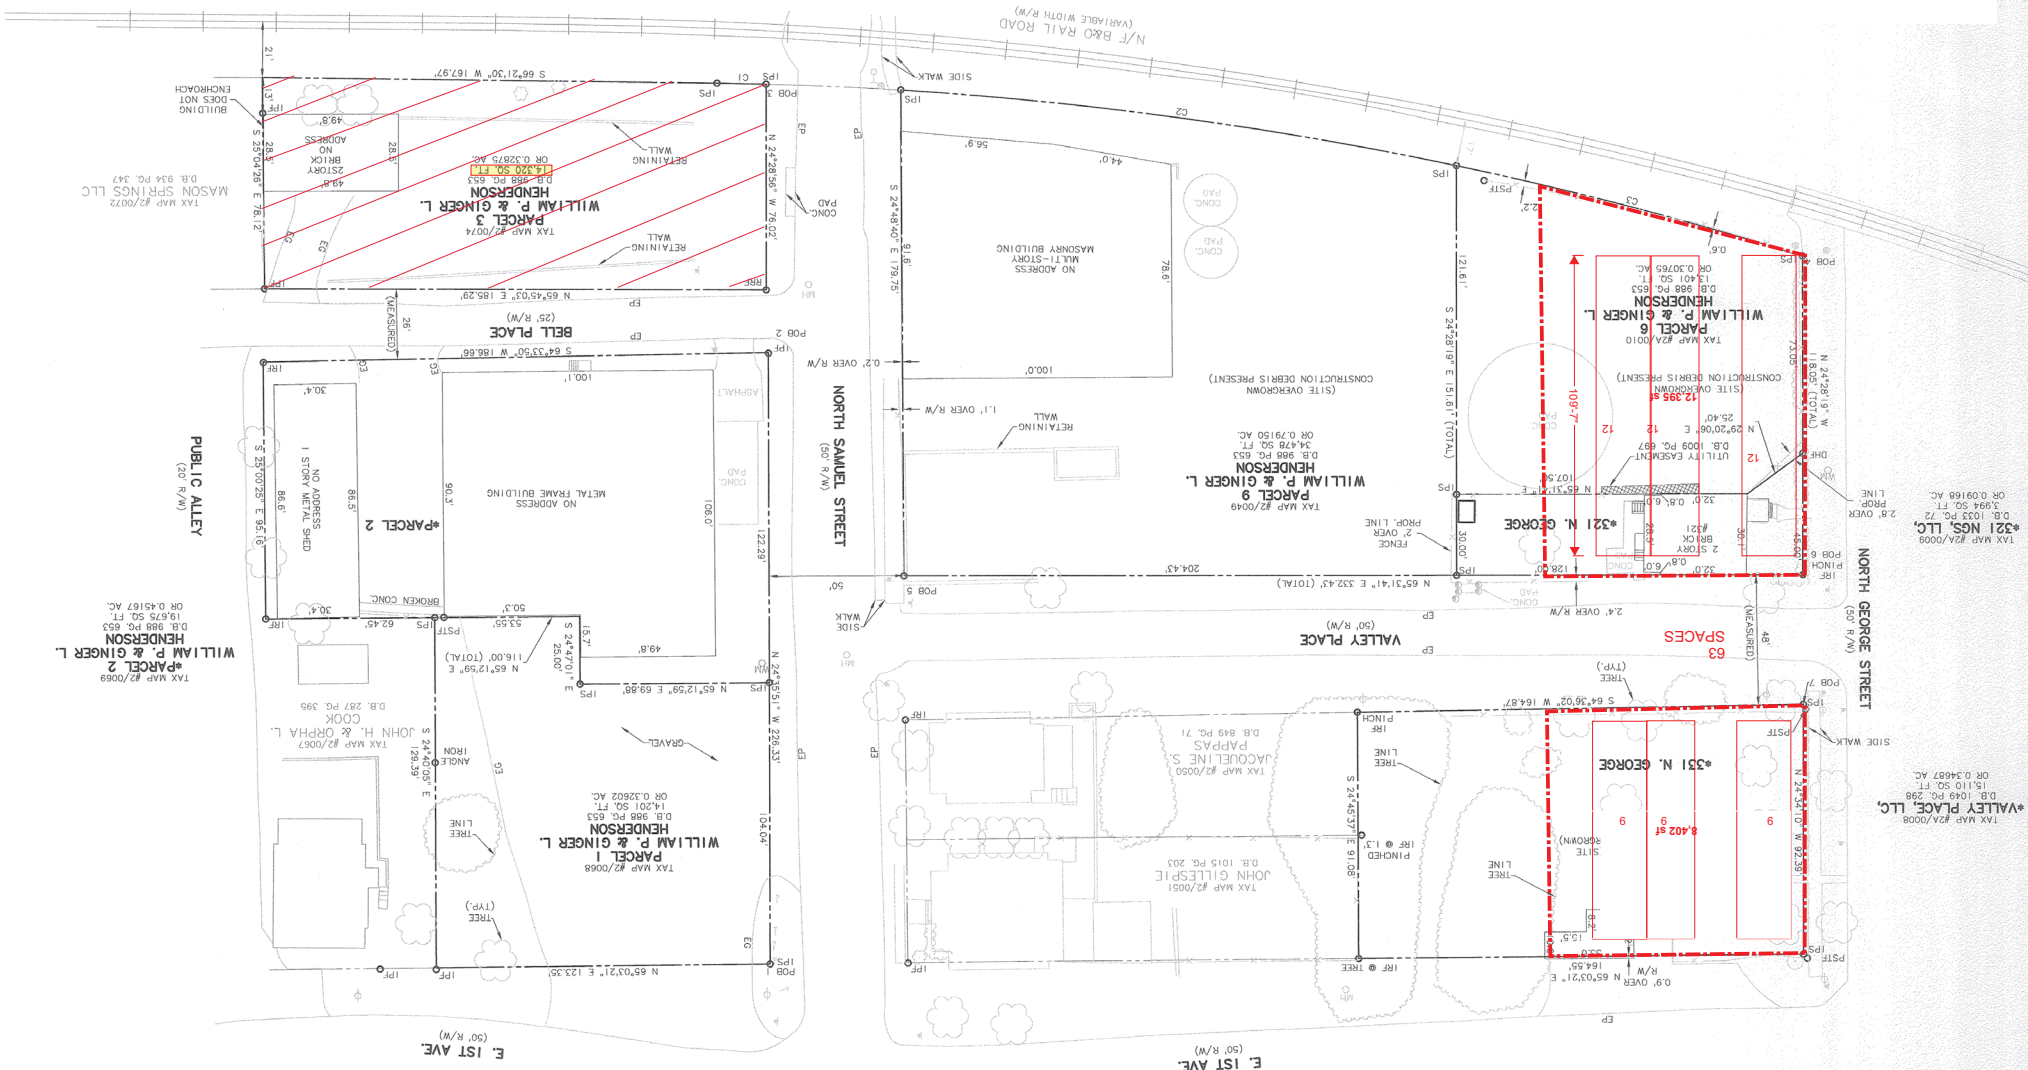

330 BUILDING PARKING LAYOUT LOT AREA REQUIRED: 25,260 SF (MOL)

EXHIBIT B